


**Baseball Field Plan**  
 Viewmont High School  
 120 West 1000 North, Bountiful

1/16" = 1'-0"

13 August 2019

**A1**

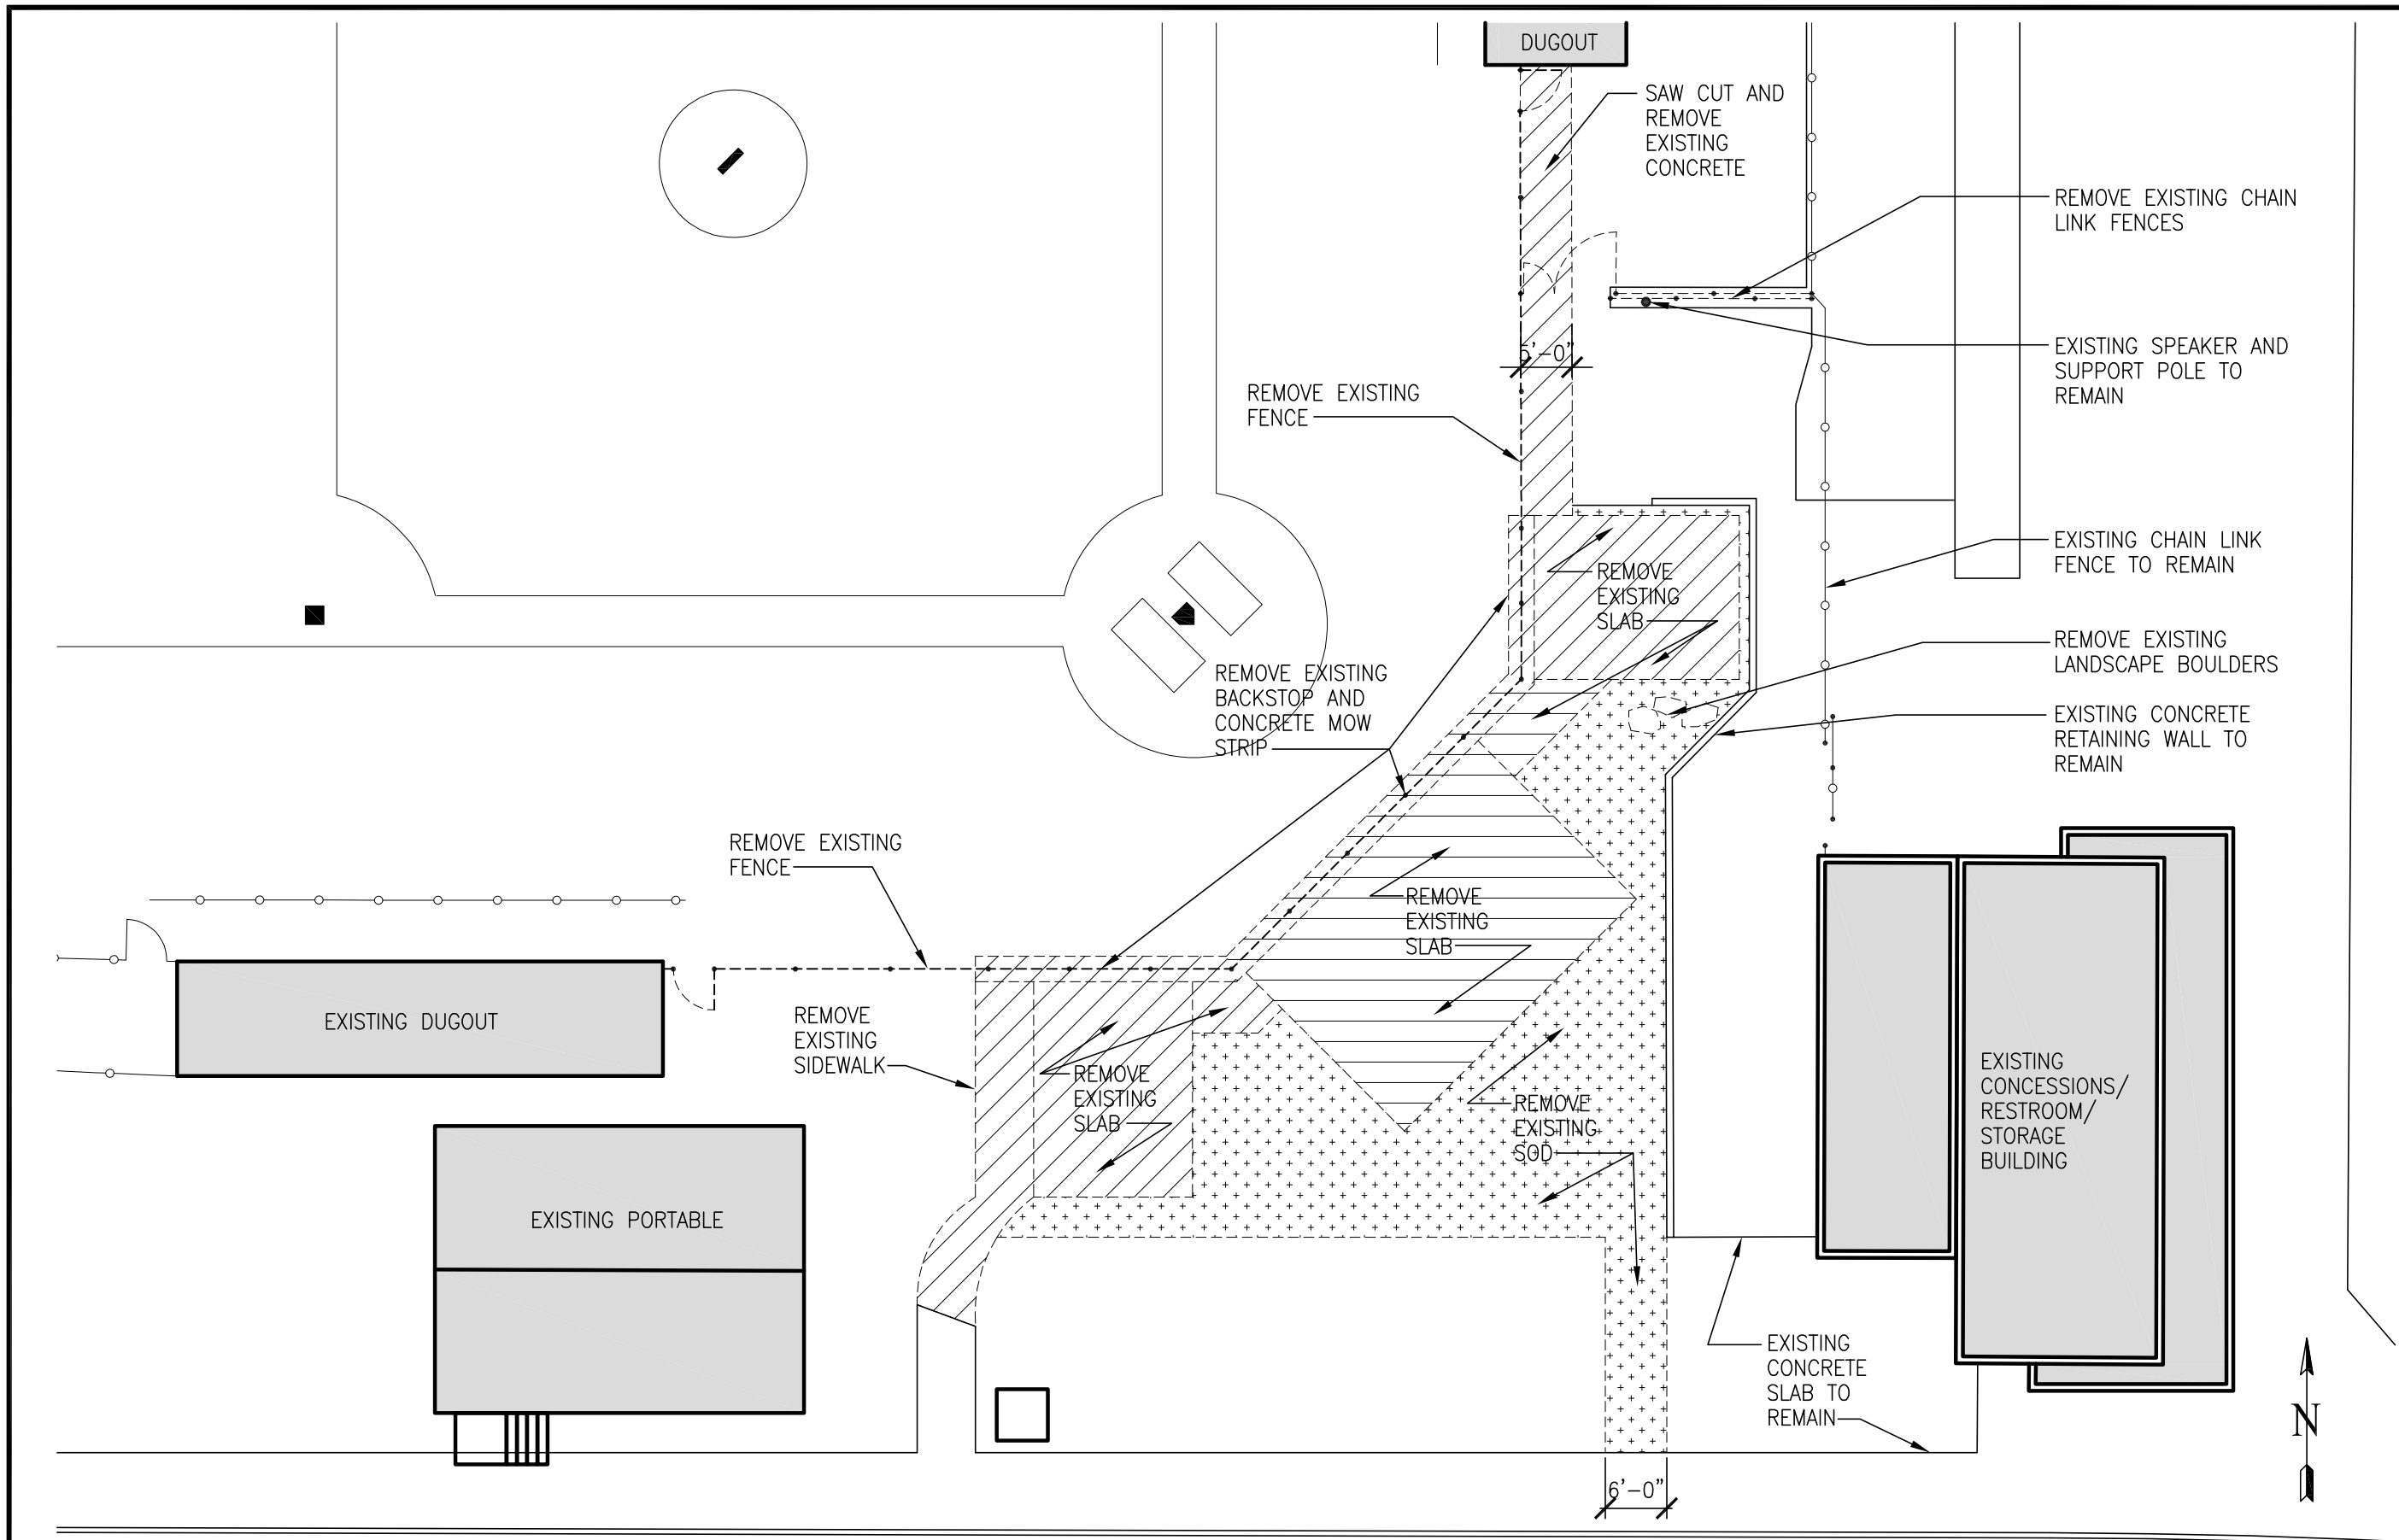


Site Demolition Plan

**Baseball Field Plan**  
 Viewmont High School  
 120 West 1000 North, Bountiful

1/16" = 1'-0"


13 August 2019

**A2**

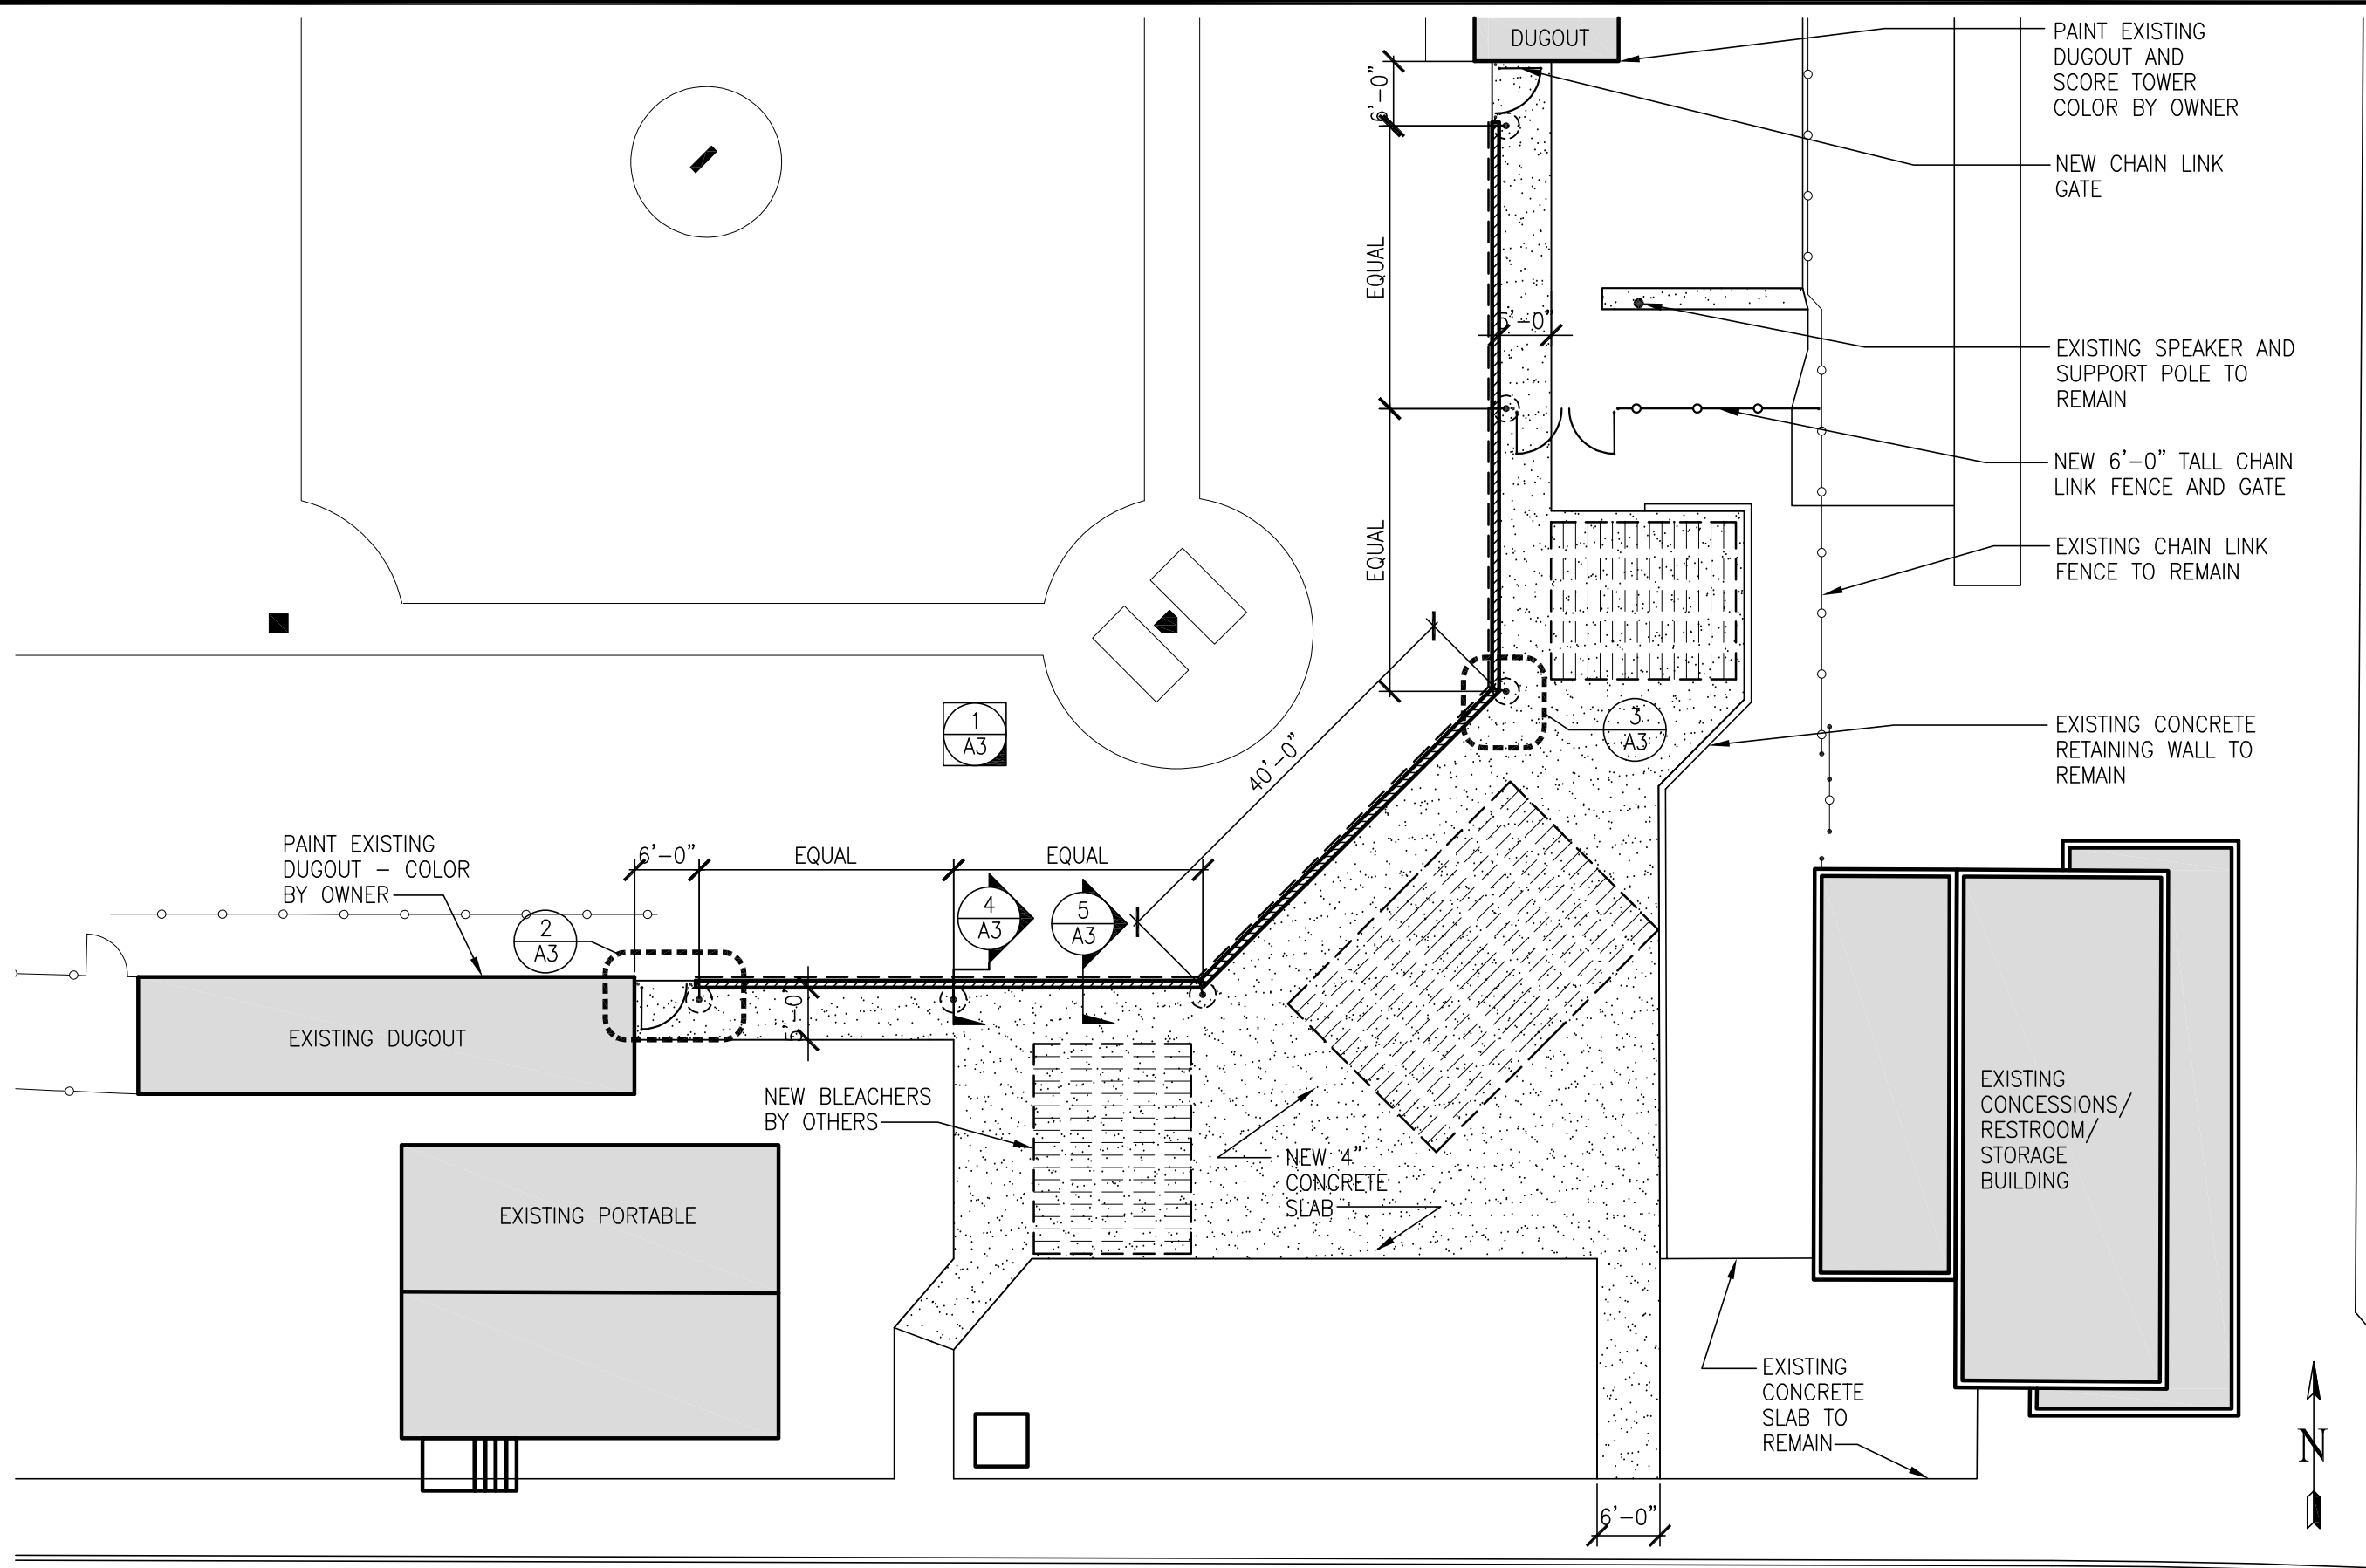


Site Plan



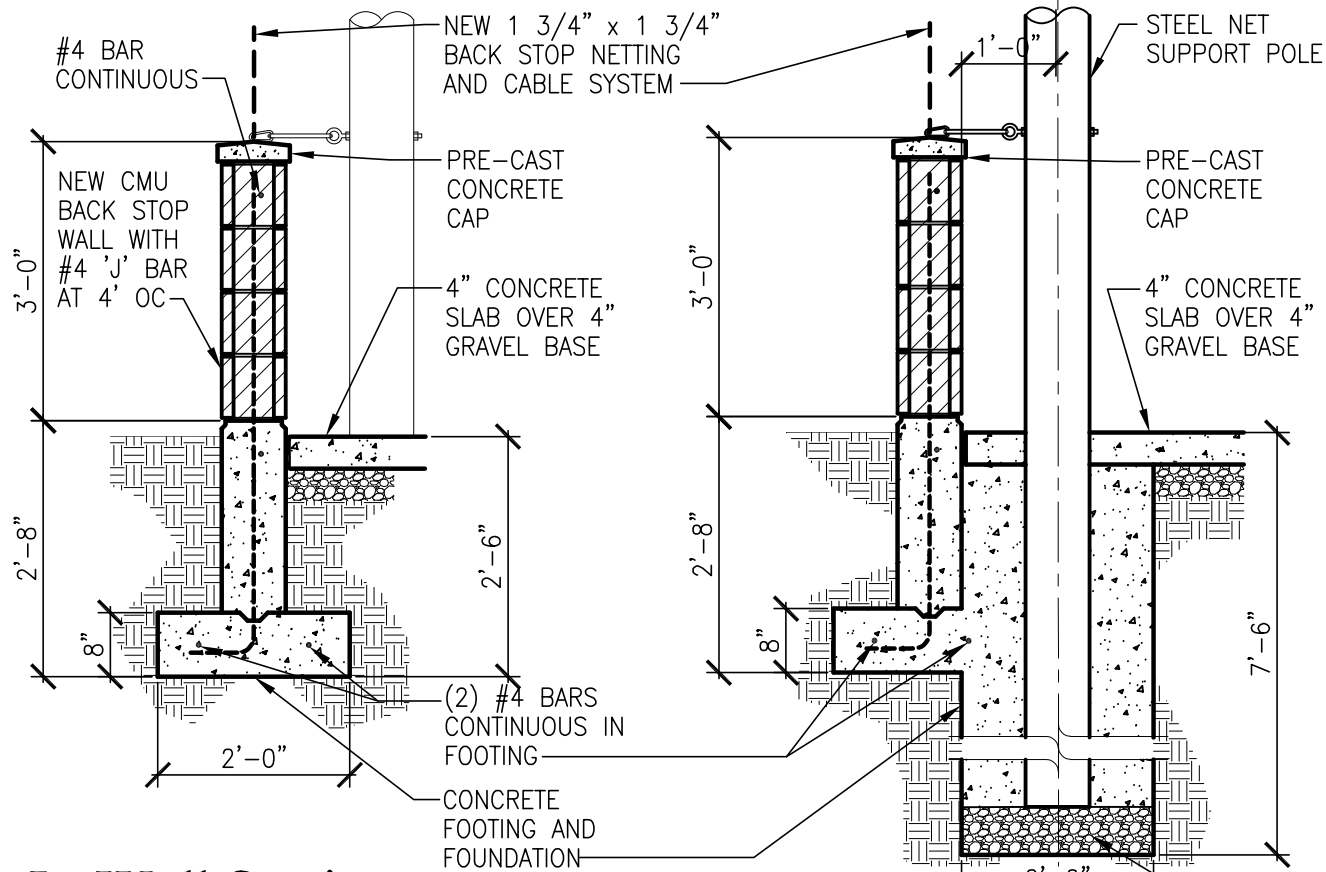

5 - Wall Section

SCALE: 1/2" = 1'-0"

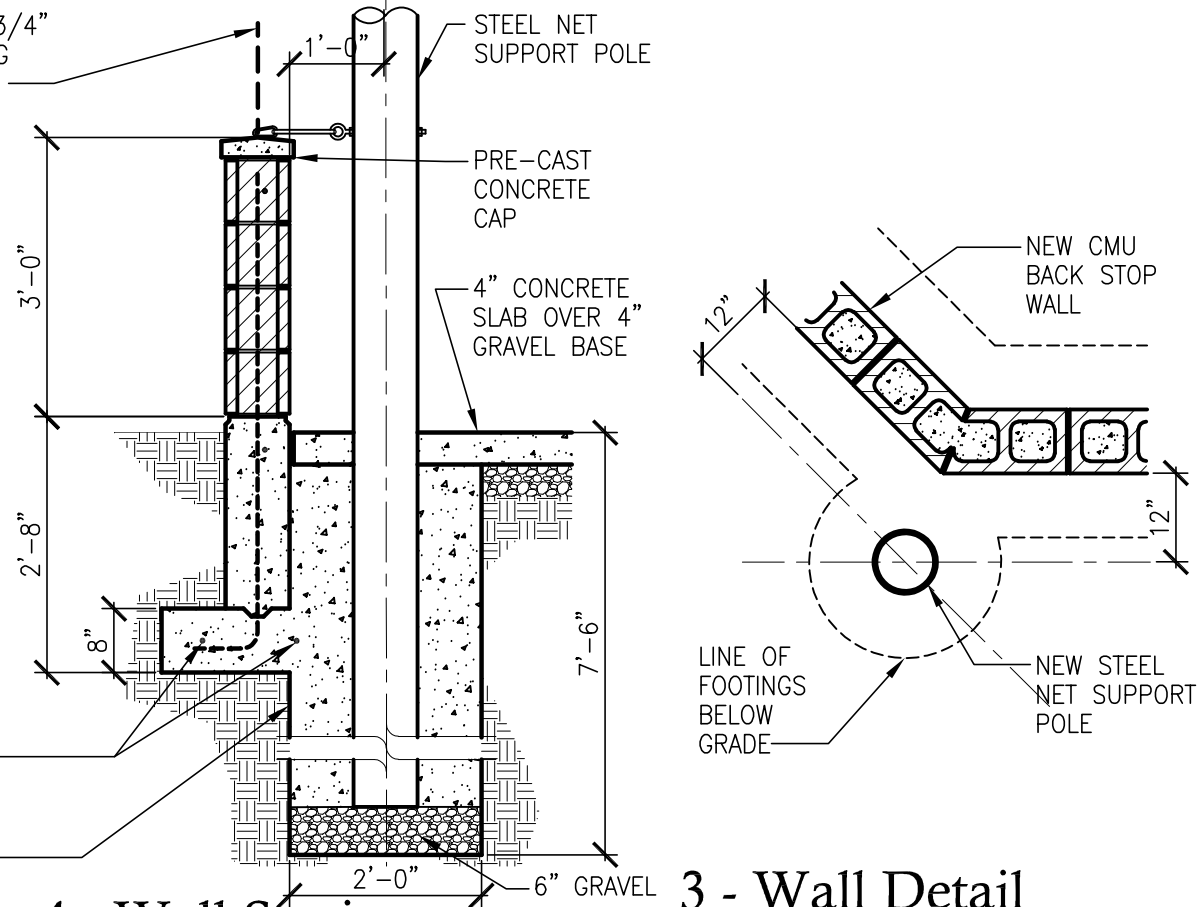

4 - Wall Section


SCALE: 1/2" = 1'-0"

3 - Wall Detail

SCALE: 1/2" = 1'-0"

2 - Gate Detail

SCALE: 1/2" = 1'-0"

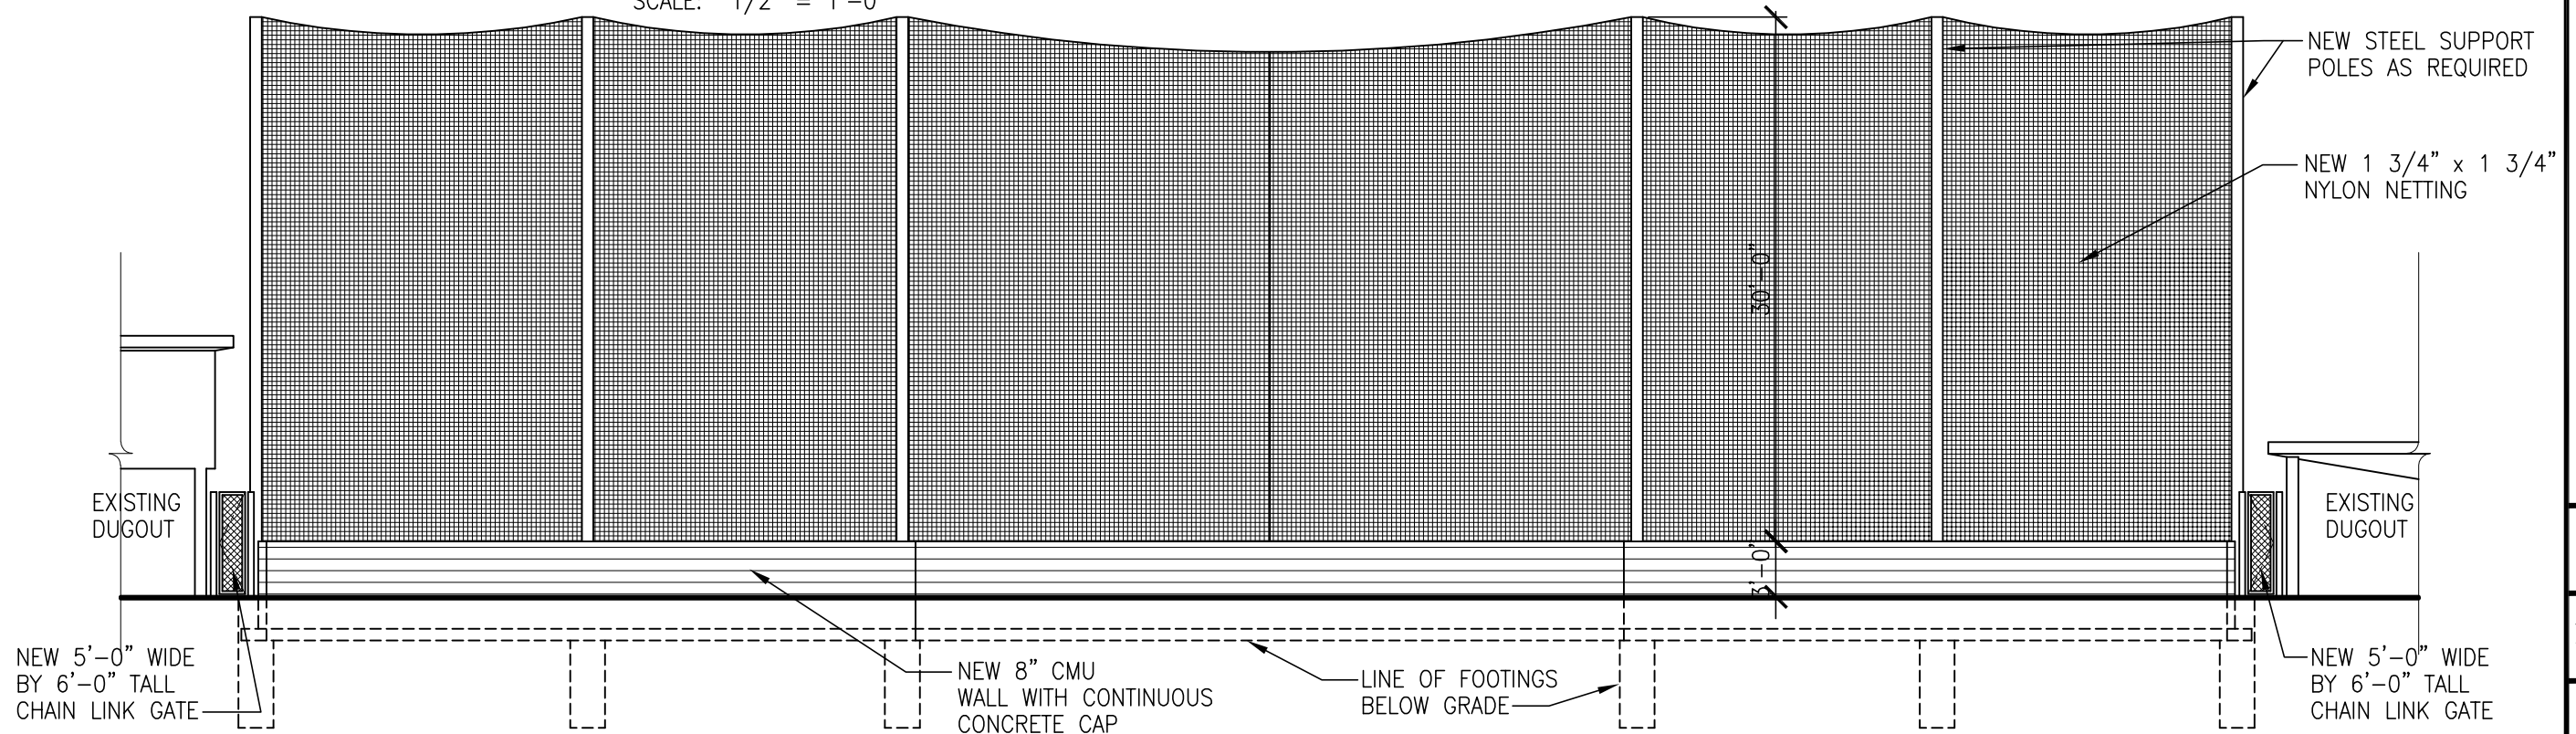

1 - Net Elevation

SCALE: 1/16" = 1'-0"