


**Baseball Field Plan**  
Viewmont High School  
120 West 1000 North, Bountiful

1/16" = 1'-0"

27 August 2019

**A2**

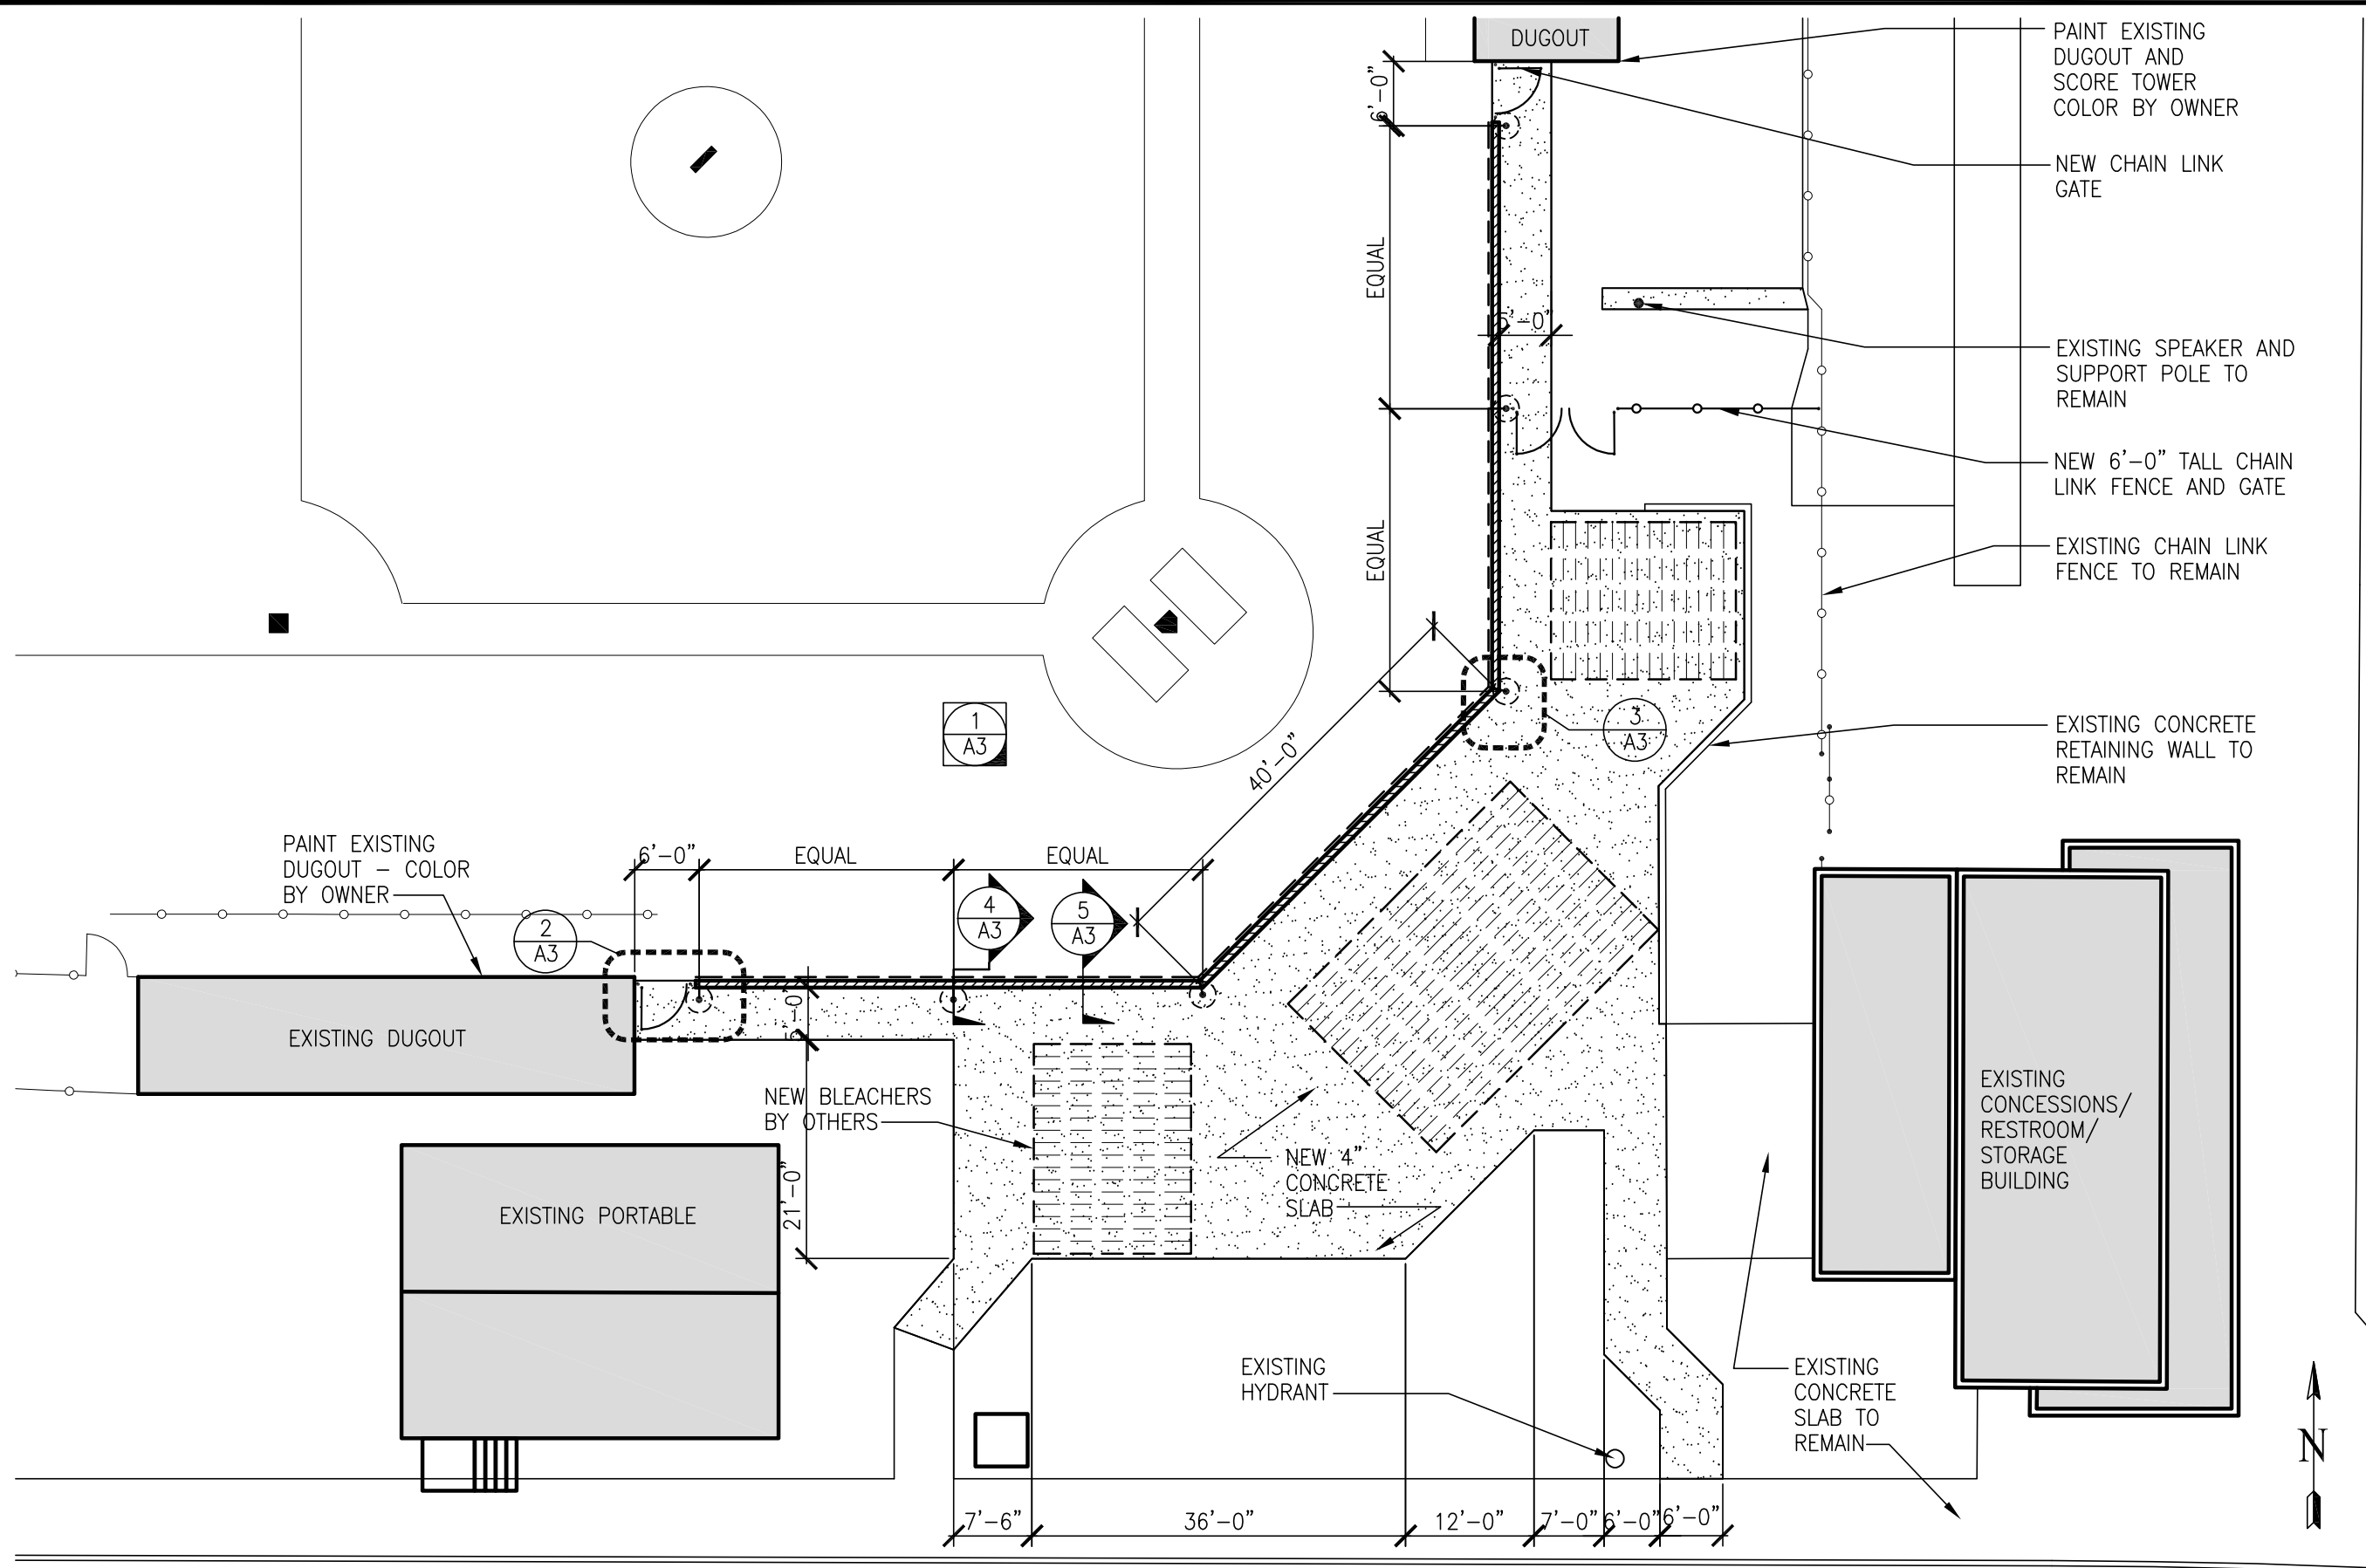

Site Plan